




TYPICAL SECTION - APPROACH SLAB
(EXISTING)

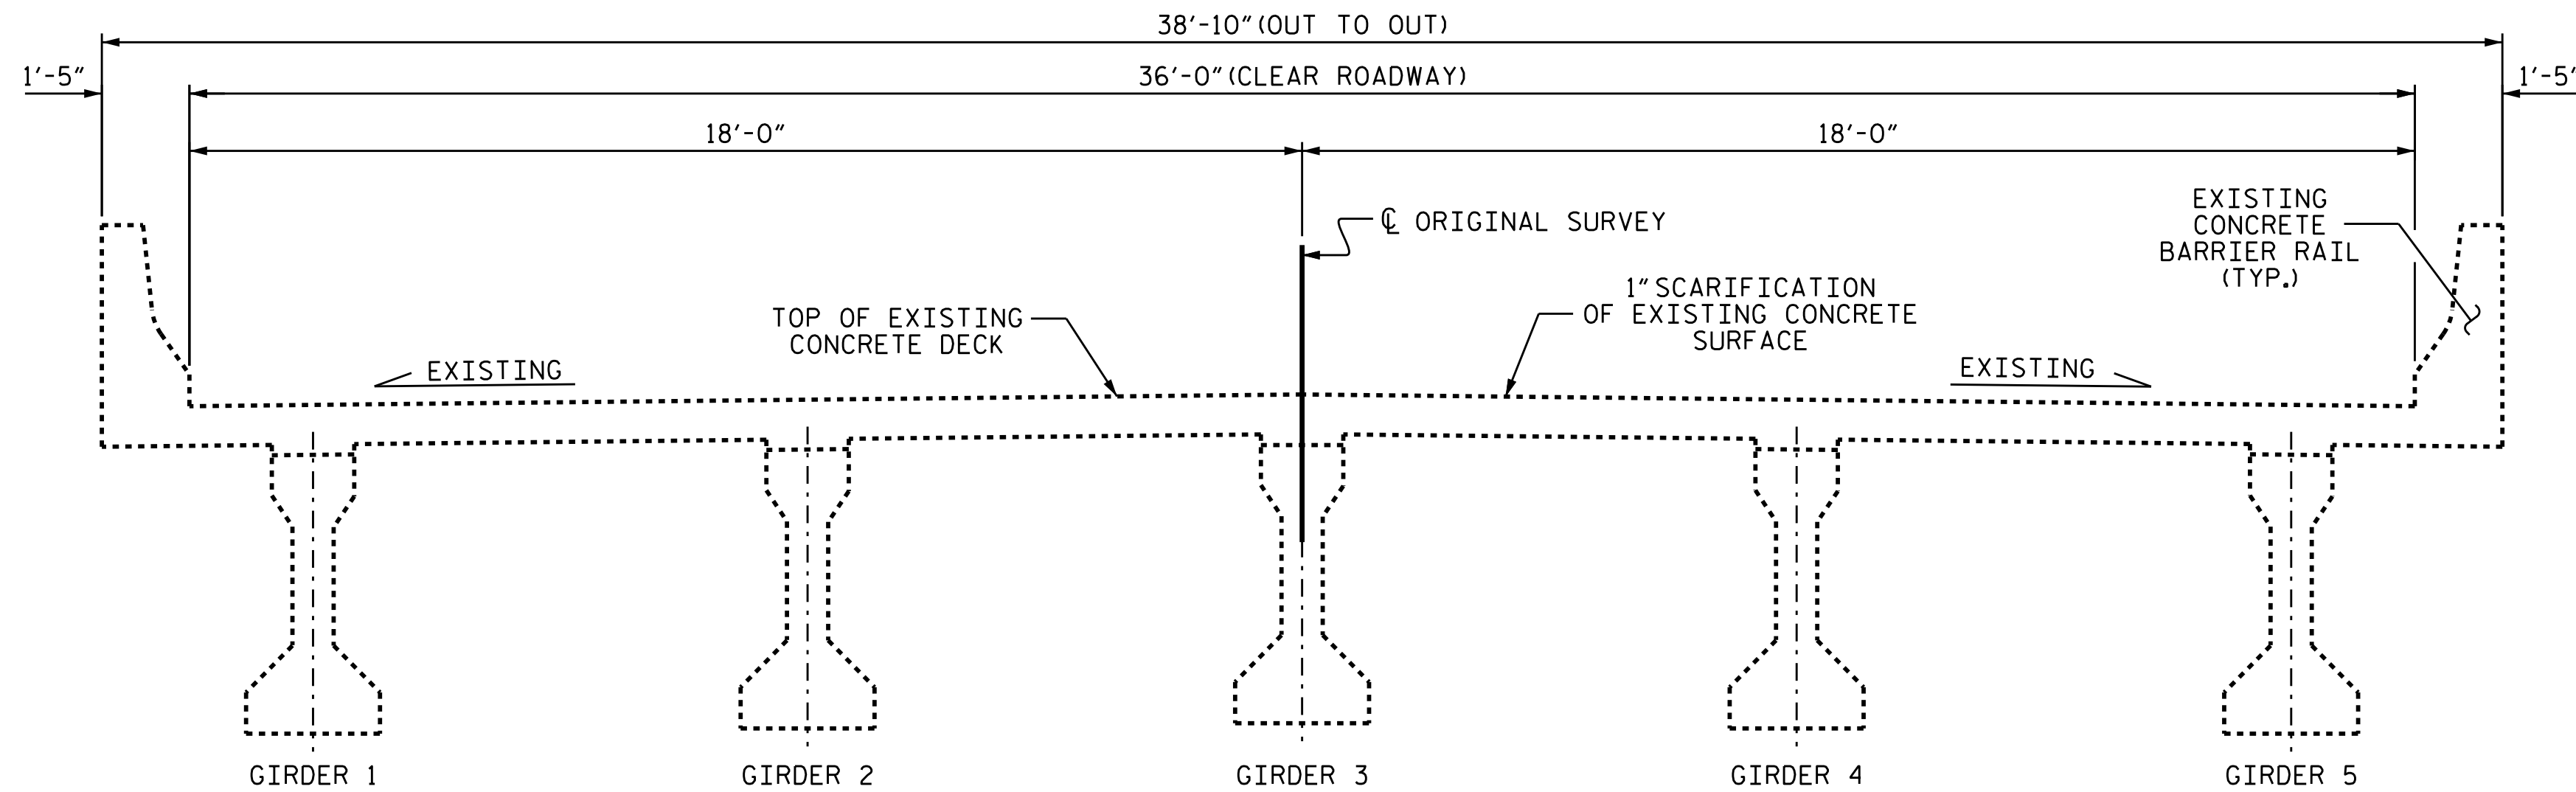


TYPICAL SECTION
(EXISTING)

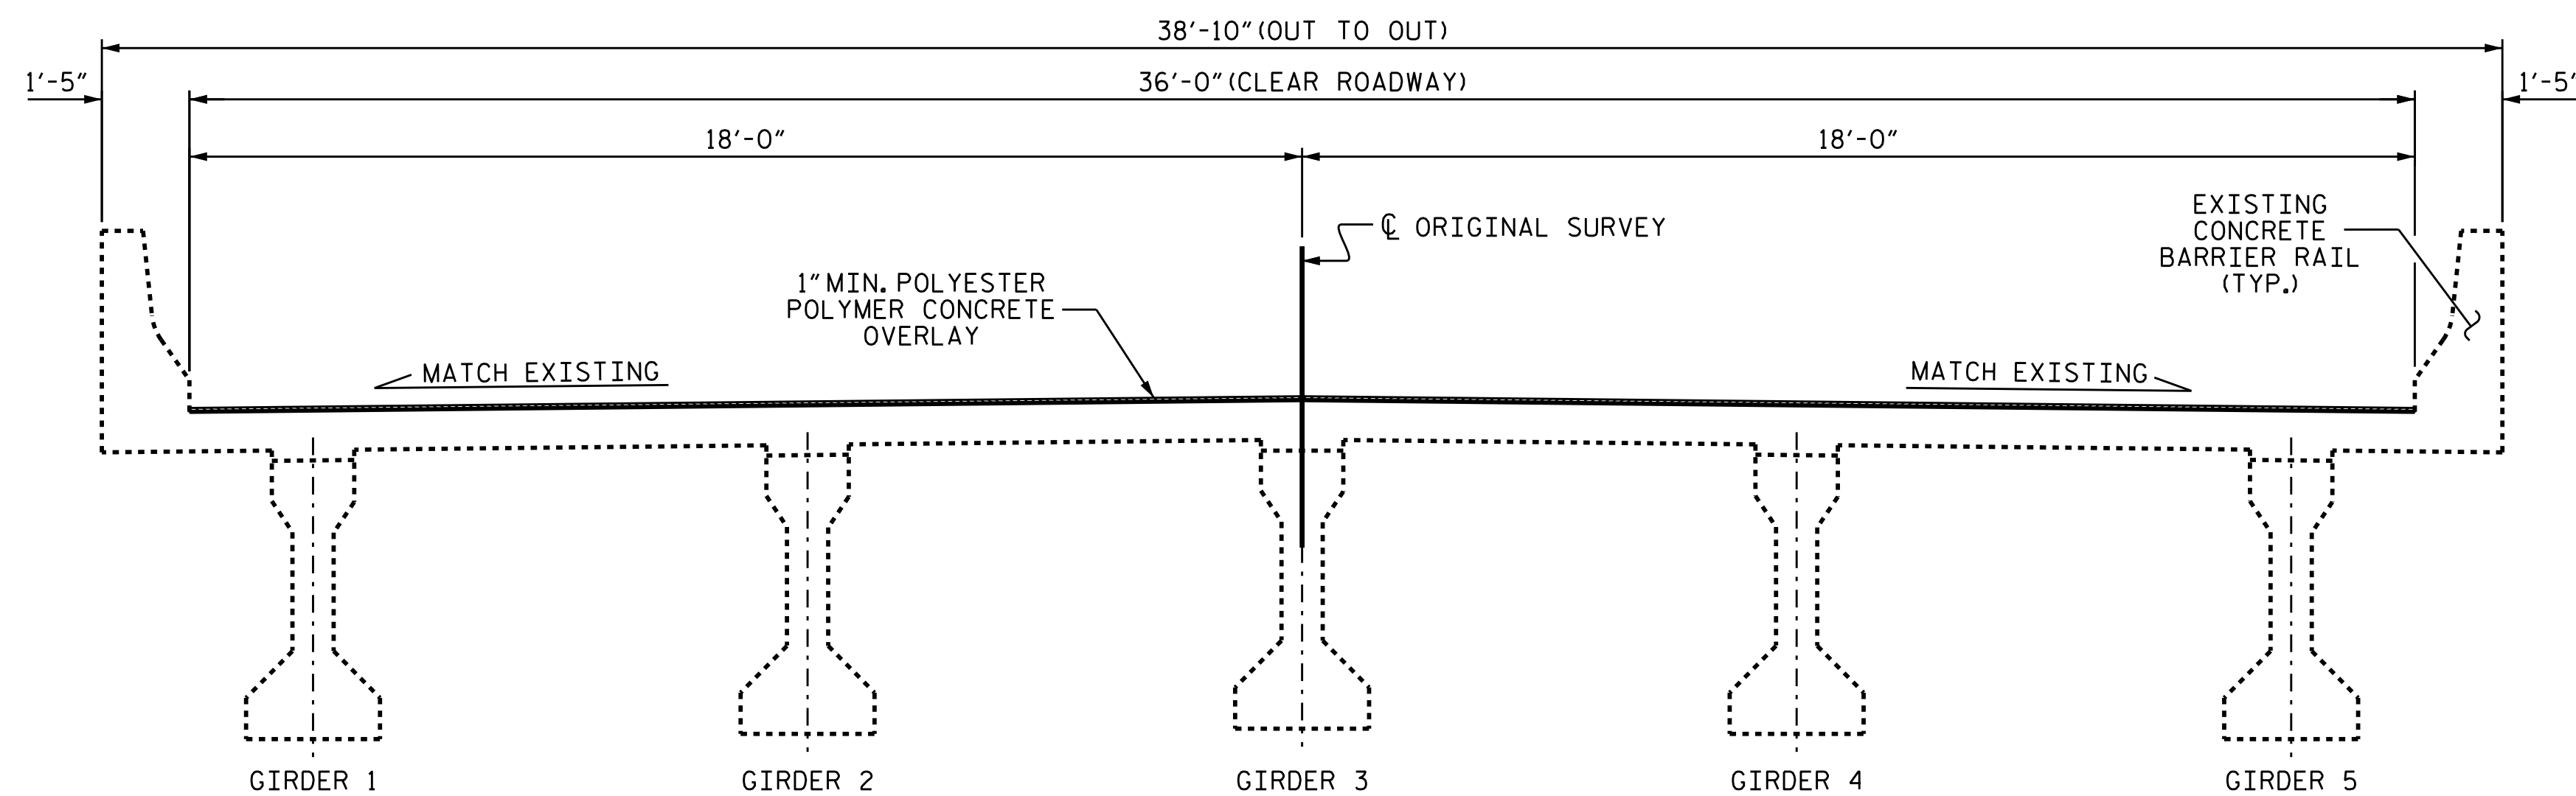


TYPICAL SECTION
(PROPOSED)

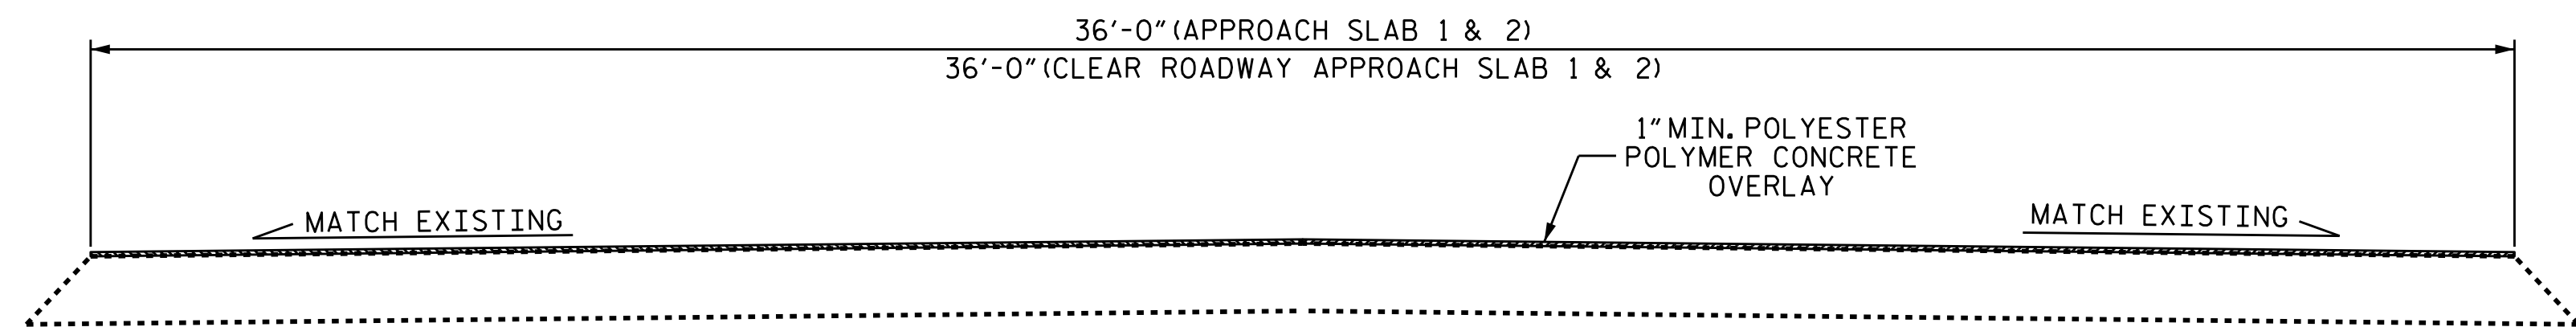

TYPICAL SECTION - APPROACH SLAB
(PROPOSED)

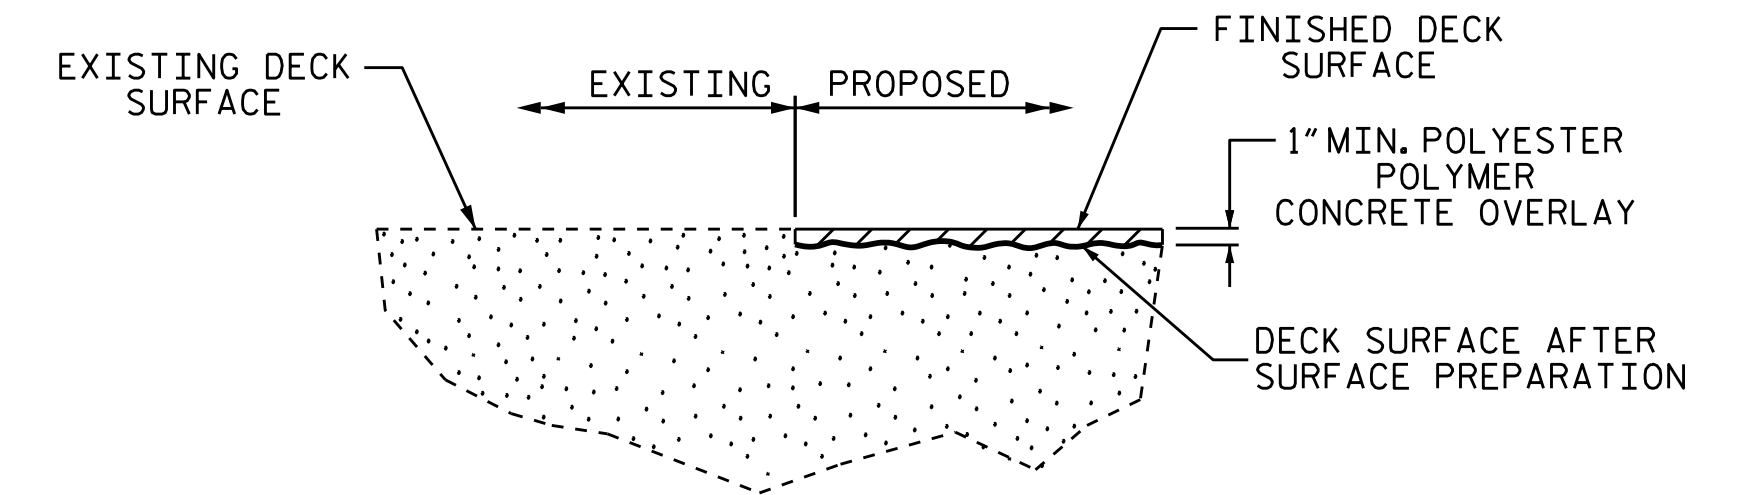


DETAIL OF PPC OVERLAY

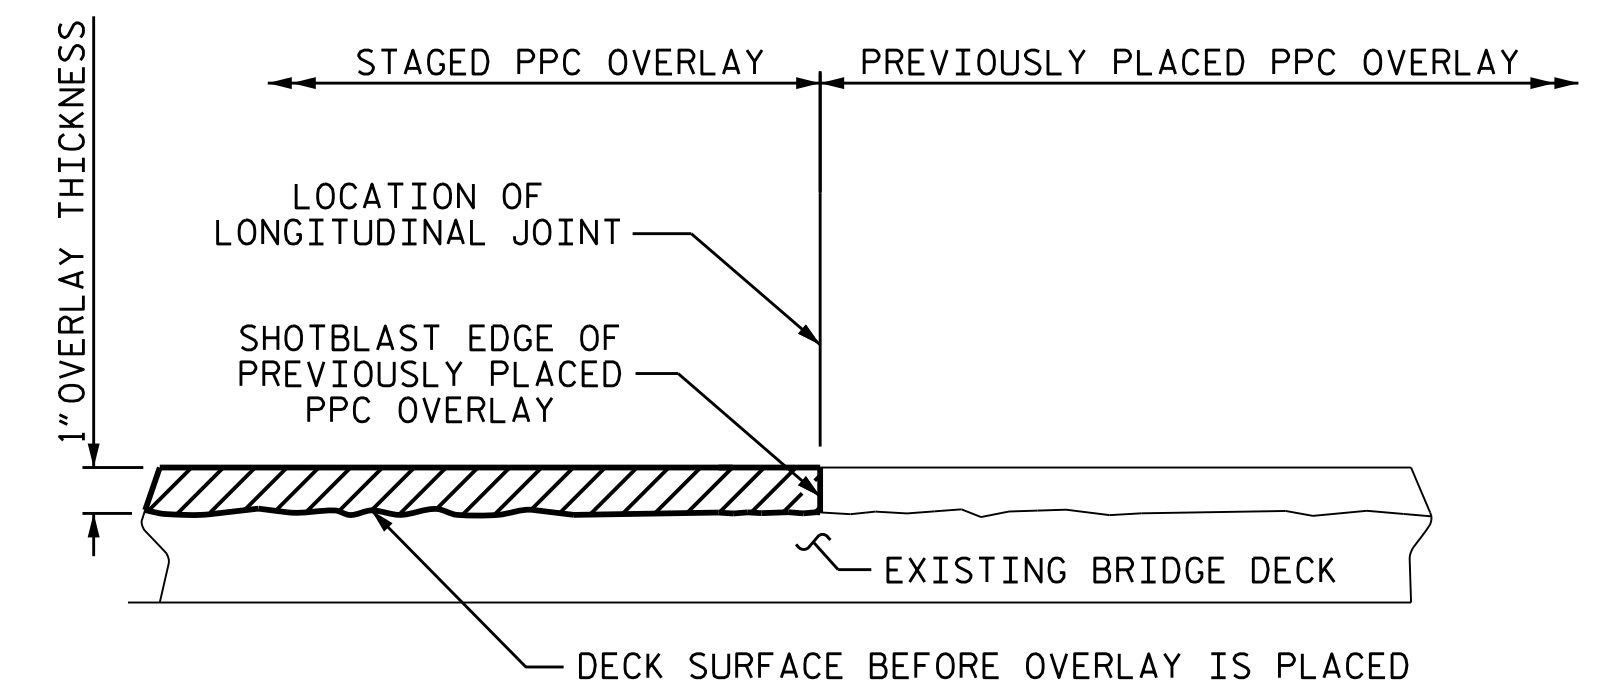

STAGED PPC OVERLAY JOINT
(AS NEEDED)

PROJECT NO. 15BPR.18
DAVIE COUNTY
 BRIDGE NO. 63

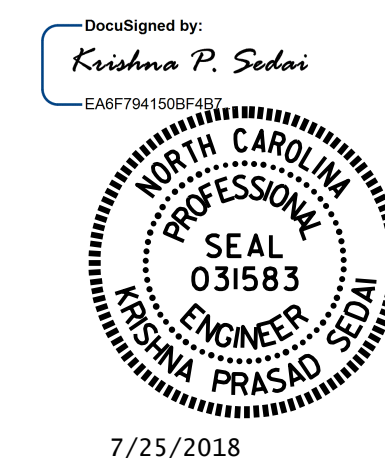

STATE OF NORTH CAROLINA DEPARTMENT OF TRANSPORTATION RALEIGH					
TYPICAL SECTION & SURFACE PREPARATION DETAILS					
REVISIONS					
NO.	BY:	DATE:	NO.	BY:	DATE:
1			3		
2			4		
DOCUMENT NOT CONSIDERED FINAL UNLESS ALL SIGNATURES COMPLETED					SHEET NO. S-3 TOTAL SHEETS 38

DRAWN BY : H.A. LOCKLEAR DATE : 3/18
 CHECKED BY : M.G. SHAIKH DATE : 5/18